

S H R E W S B U R Y
S Q U A R E




B A L L S B R I D G E D U B L I N 4

Block A Floor Plans



Block A Ground Floor



-  1 Bedroom Apartment
-  2 Bedroom Apartment
-  Dual Aspect Apartment

Block A
1st, 2nd Floor





Block A Penthouse




SHREWSBURY
SQUARE

BALLSBRIDGE DUBLIN 4

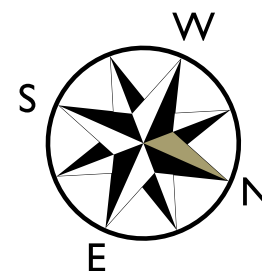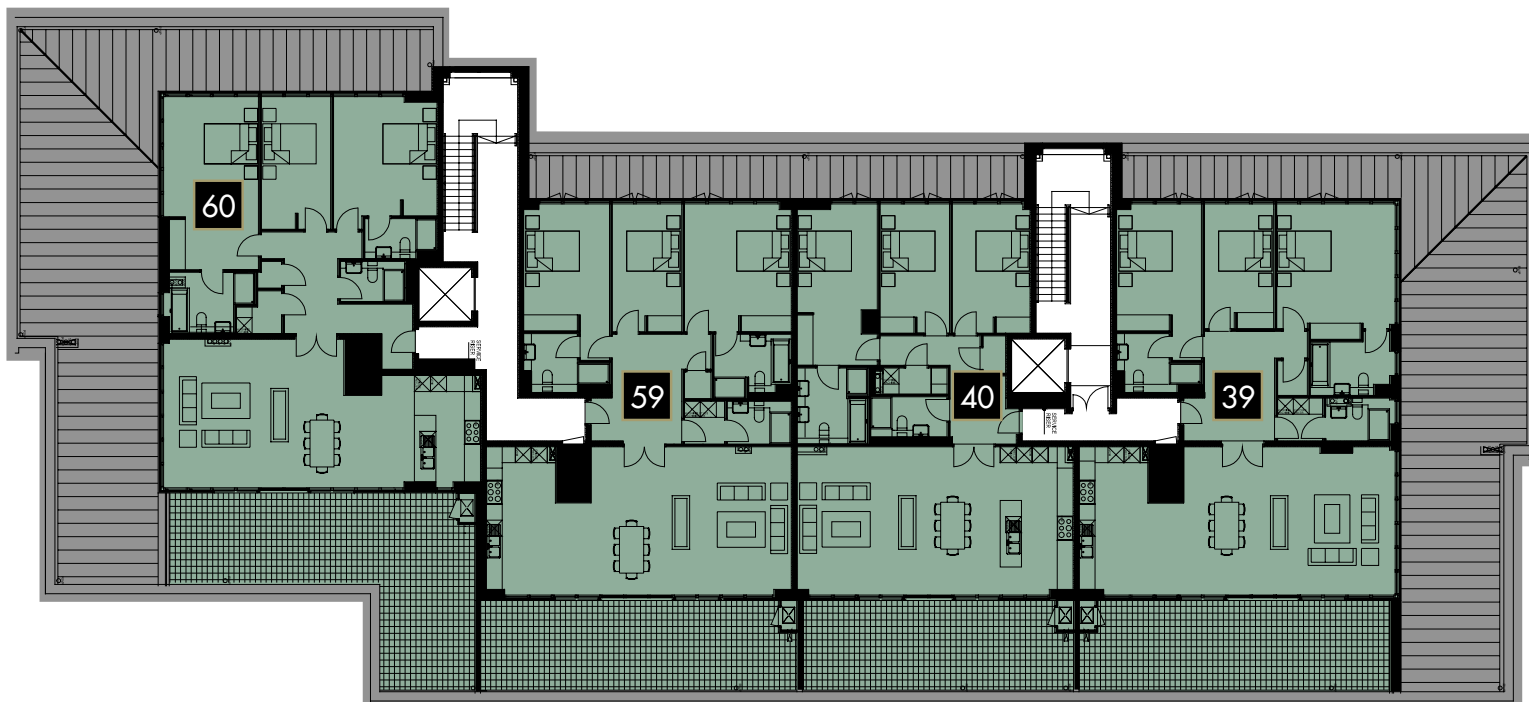

Not to scale. For identification purposes only.

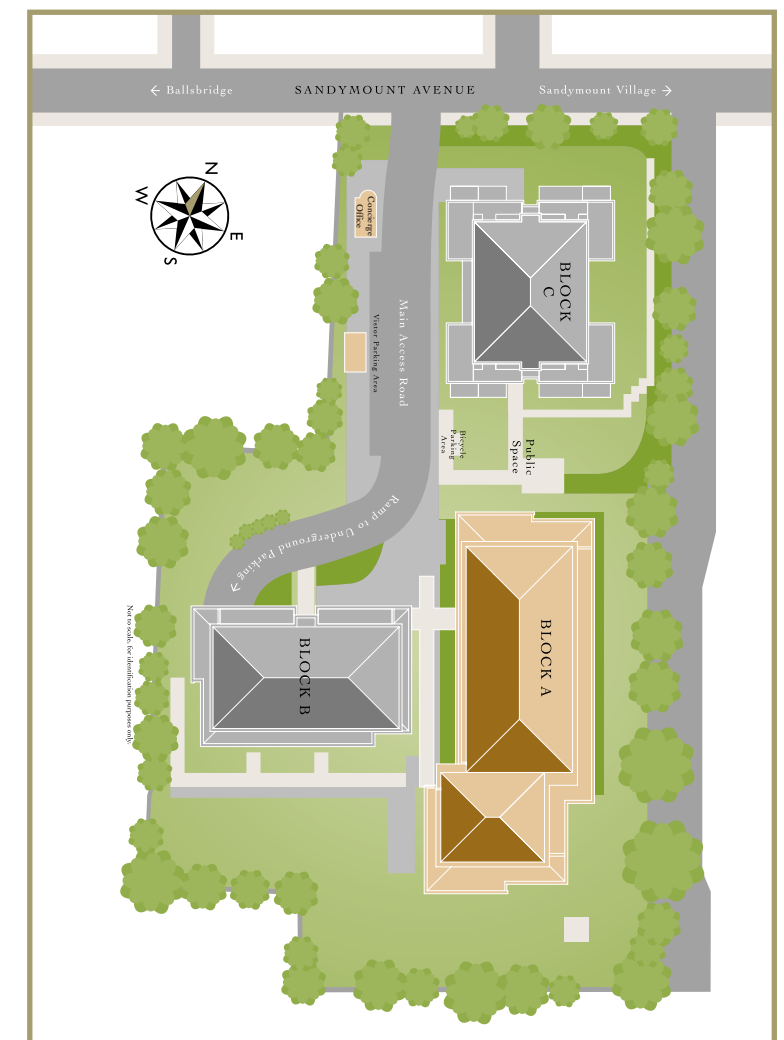

Developer:



Selling Agents:



**Douglas
Newman
Good**
New Homes Division

491 2600



631 8402